


SHEET 1 OF 3 SHEETS

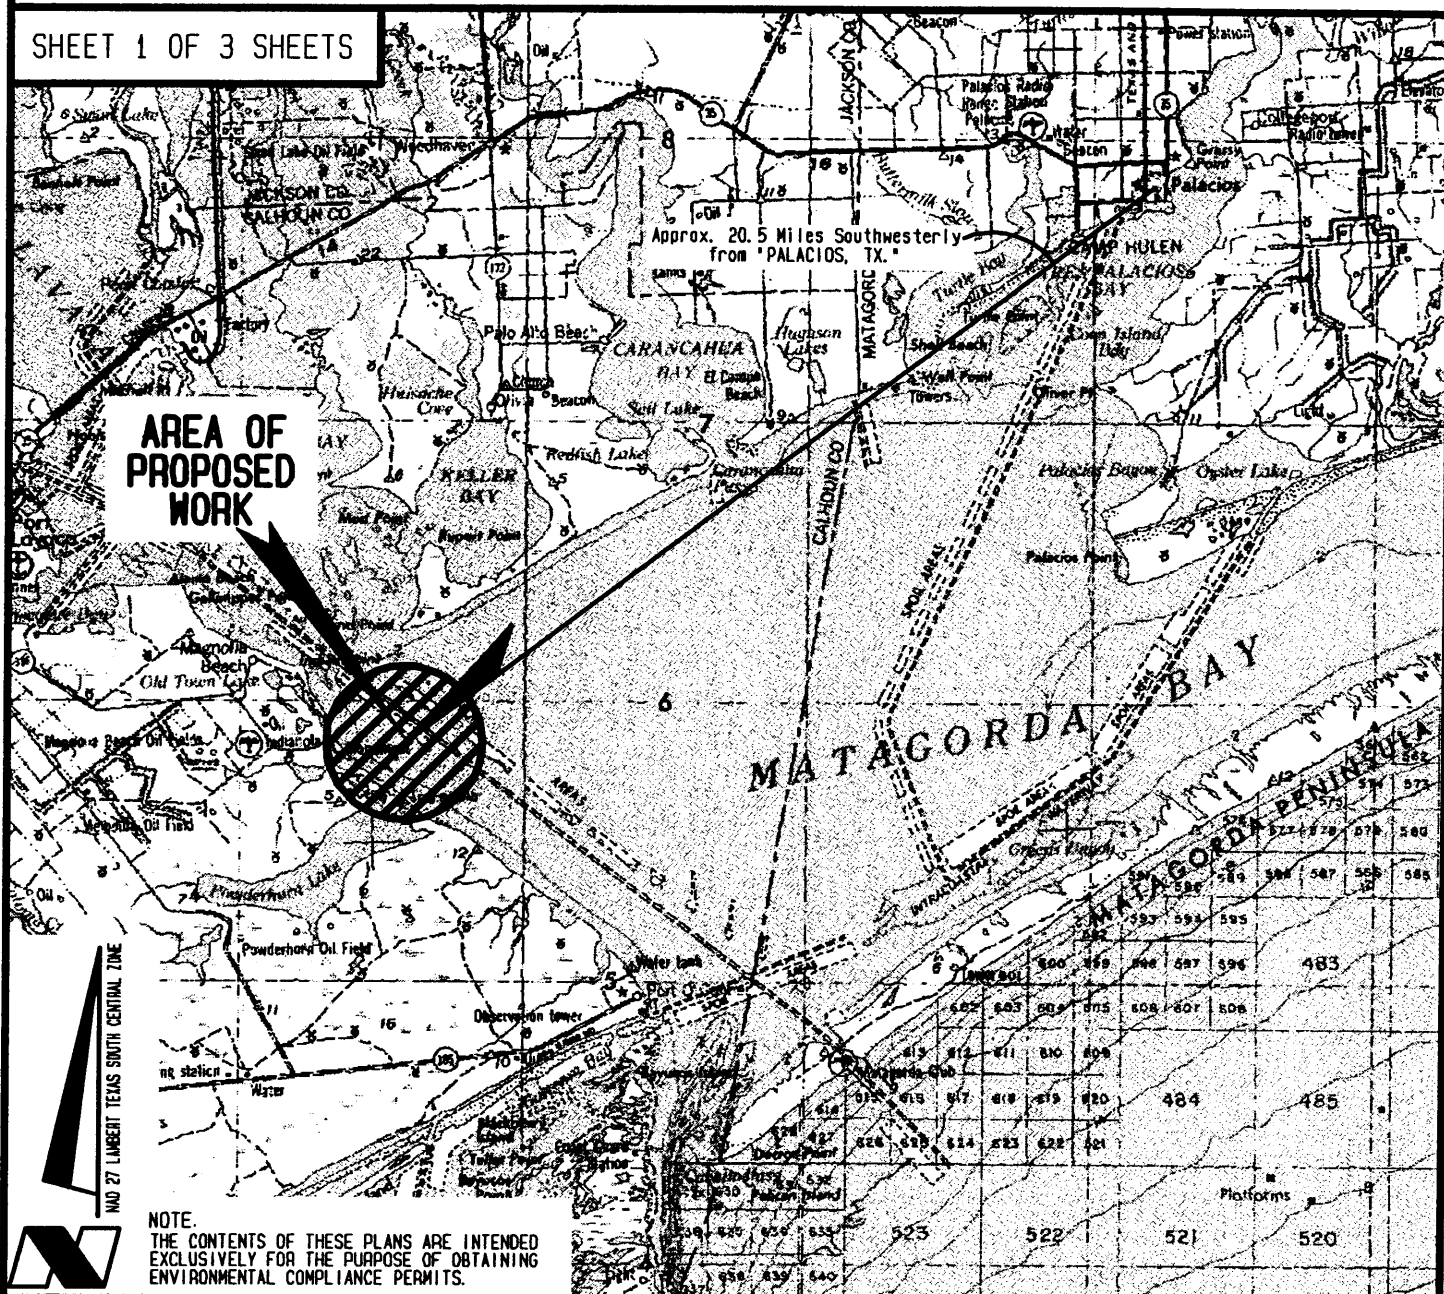

REVISED:

Topography obtained from U.S. Geological Survey Maps
 'BAY CITY, TX.', 1974 Edition, 'BEEVILLE, TX.', 1980 Edition,
 'SEGUIN, TX.', 1975 Edition & 'HOUSTON, TX.', 1977 Edition.

VICINITY MAP

Scale: 1: 250,000

Drawn By: SBP
 Proj. Mgr.: DBM

Application By:

STERLING EXPLORATION & PRODUCTION CO. LLC

November 3, 2003

i:/infocad/pcx/usgs_texas/250K/beeville
 2033681 i:/infocad/west/IMAGE4 588

PROPOSED 2"-4" COATED, WRAPPED & WELDED FLOWLINE


For Producing State Tract 52 No. 1 Well

State Tracts 47, 48 & 52, Matagorda Bay

Calhoun County, Texas

PREPARED BY: C.H. Fenstermaker & Associates, Inc., Lafayette & New Orleans, Louisiana & Houston, Texas

SHEET 2 OF 3 SHEETS

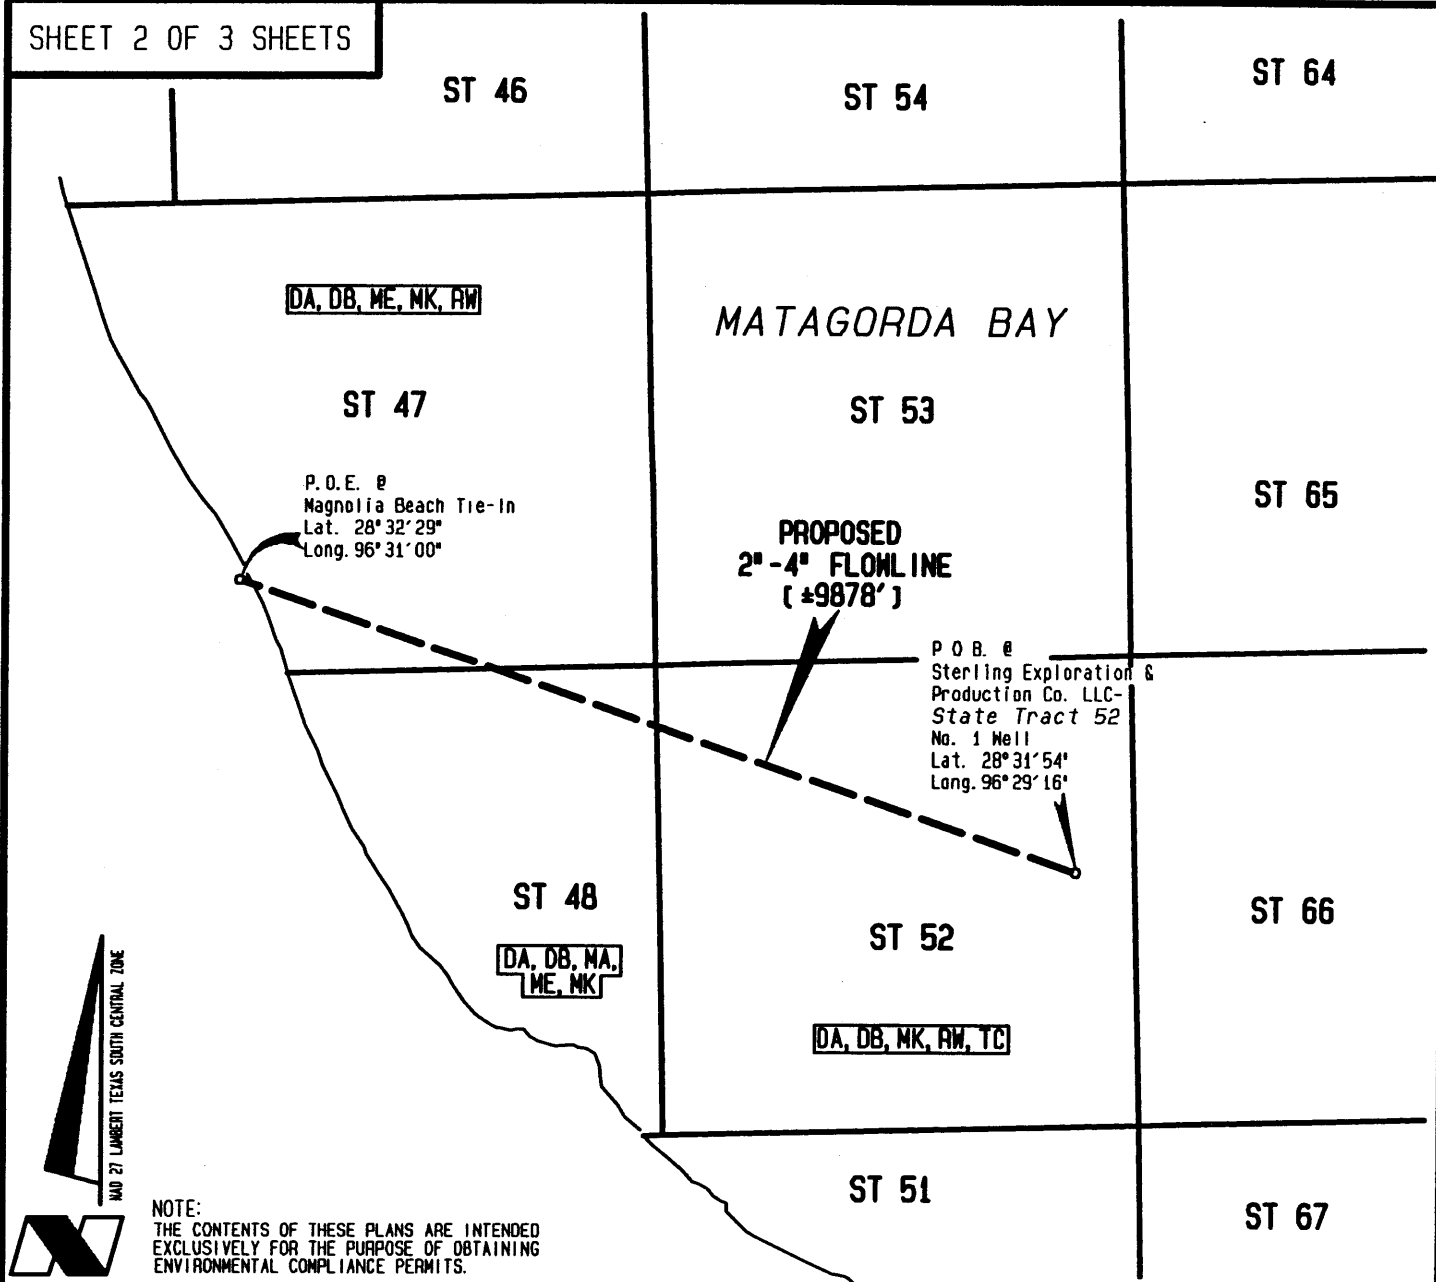

Application By:

STERLING EXPLORATION & PRODUCTION CO. LLC

November 3, 2003

PROPOSED 2" - 4" COATED, WRAPPED & WELDED FLOWLINE

For Producing State Tract 52 No. 1 Well

State Tracts 47, 48 & 52, Matagorda Bay


Calhoun County, Texas

2033681 i: infocad/texas/CALHPLT 55

PREPARED BY: C.H. Fenstermaker & Associates, Inc., Lafayette & New Orleans, Louisiana, & Houston, Texas


SHEET 3 OF 3 SHEETS

JETTING REQUIRED FOR FLOWLINE 1827 CU. YDS.

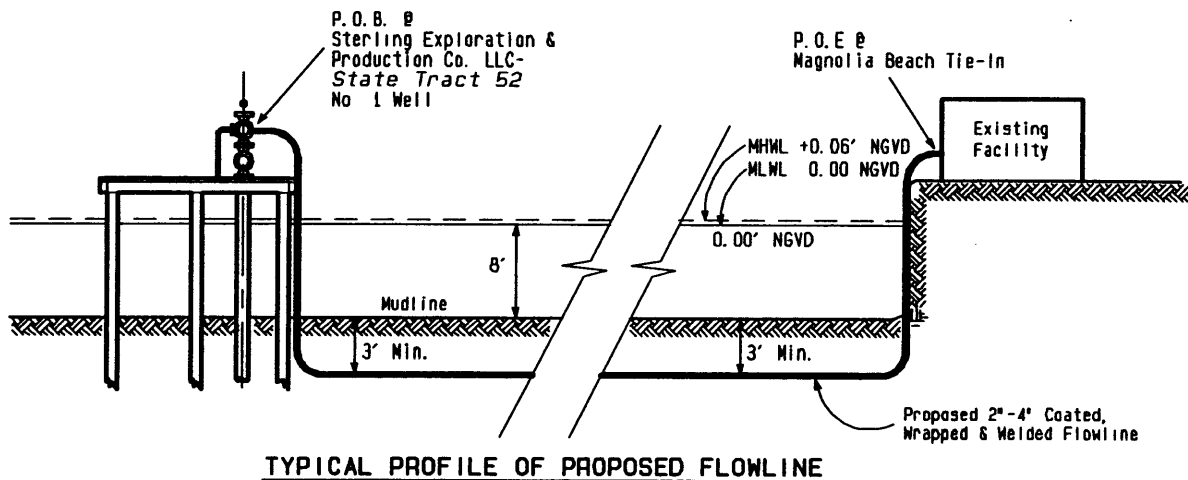

Recommended Resource Management Codes.

- DA: No dredging on this tract.
- DB: No dredging in water less than 4 feet deep as measured from mean low water.
- MA: No special recommendations.
- ME: Avoid marshes and other sensitive resource areas.
- MK: State archeological landmarks and/or other cultural resources protected by state law are known to be or may be located on this tract and should not be disturbed.
- RW: Navigational concerns such as navigational channels, dredged material placement areas, safety fairways, and anchorage areas exist within this tract.
- TC: Bird rookeries are located on or near this tract. No drilling, dredging, seismic exploration, construction activity or watercraft landing within 1000 feet of a rookery during nesting season between February 15 and September 1.

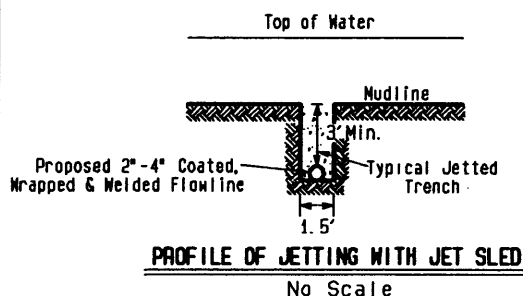

REVISED:

NOTE:
 THE CONTENTS OF THESE PLANS ARE INTENDED
 EXCLUSIVELY FOR THE PURPOSE OF OBTAINING
 ENVIRONMENTAL COMPLIANCE PERMITS.

Application By:

STERLING EXPLORATION & PRODUCTION CO. LLC

November 3, 2003

PROPOSED 2" - 4" COATED, WRAPPED & WELDED FLOWLINE

For Producing *State Tract 52 No. 1 Well*

State Tracts 47, 48 & 52, Matagorda Bay

Calhoun County, Texas